


Scale
1/8" = 1'

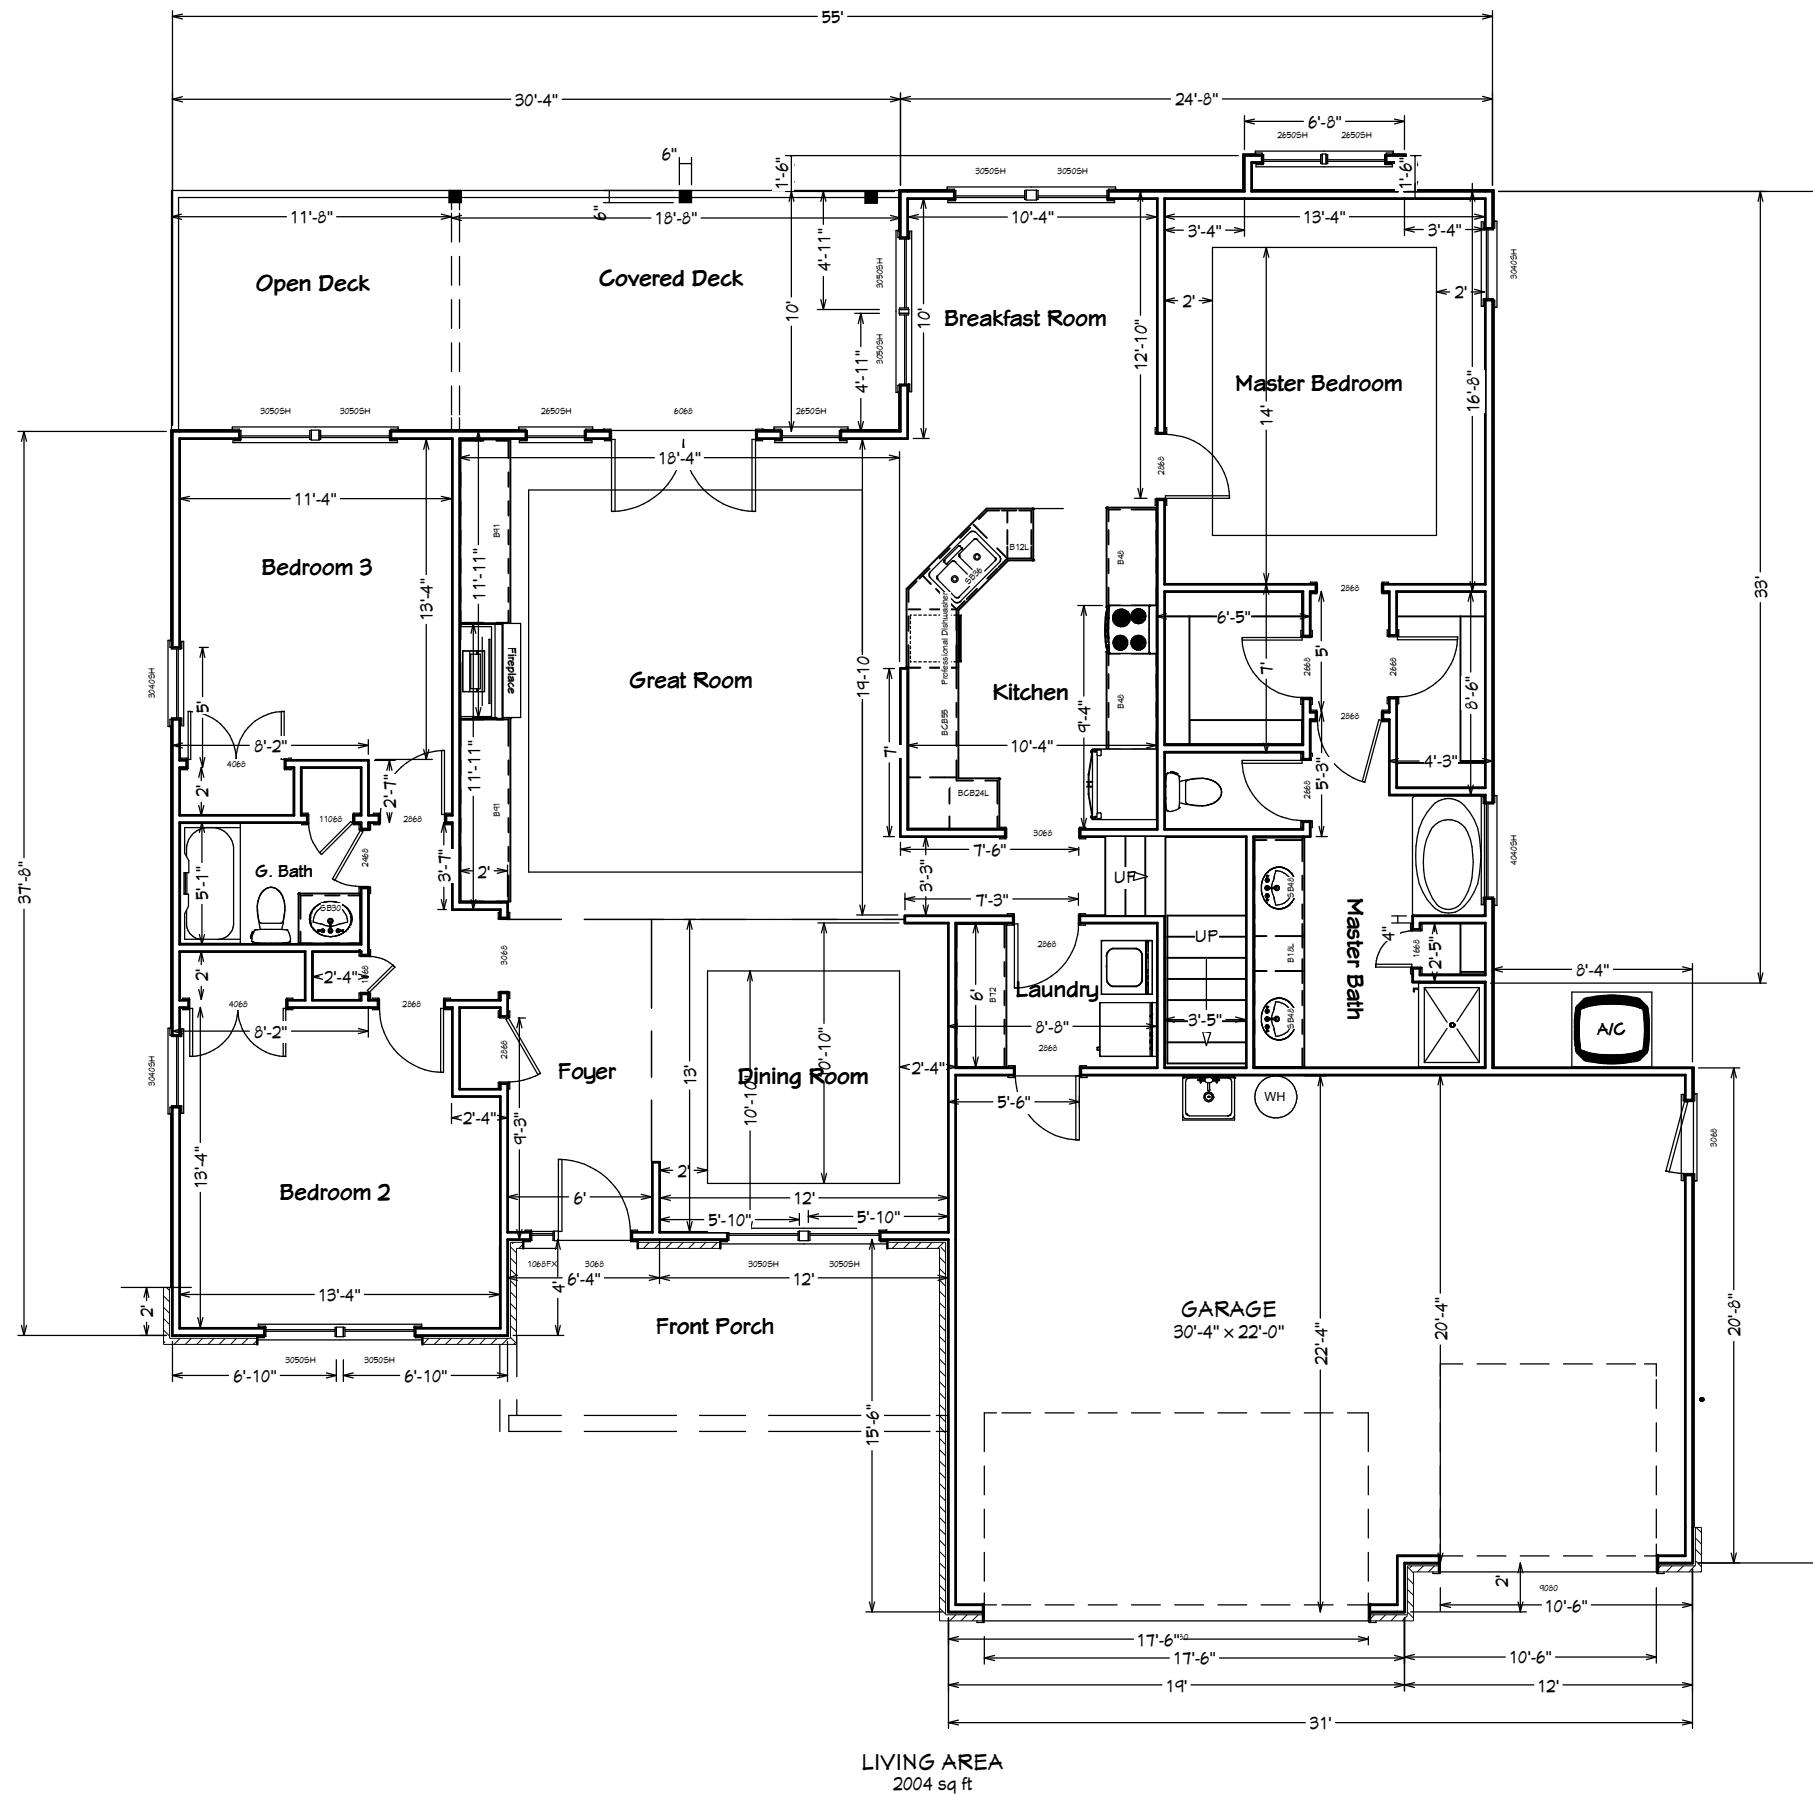

LIVING AREA
2004 sq ft

Square Footages
Main Floor: 2004
Garage: 674
Deck: 300
Front Porch: 146
Bonus Room: 450

Property Address:

Lot:
Block:

Eminent Construction, LLC.


Date:

11/12/2015

Sheet:

1

Scale
1/8" = 1'

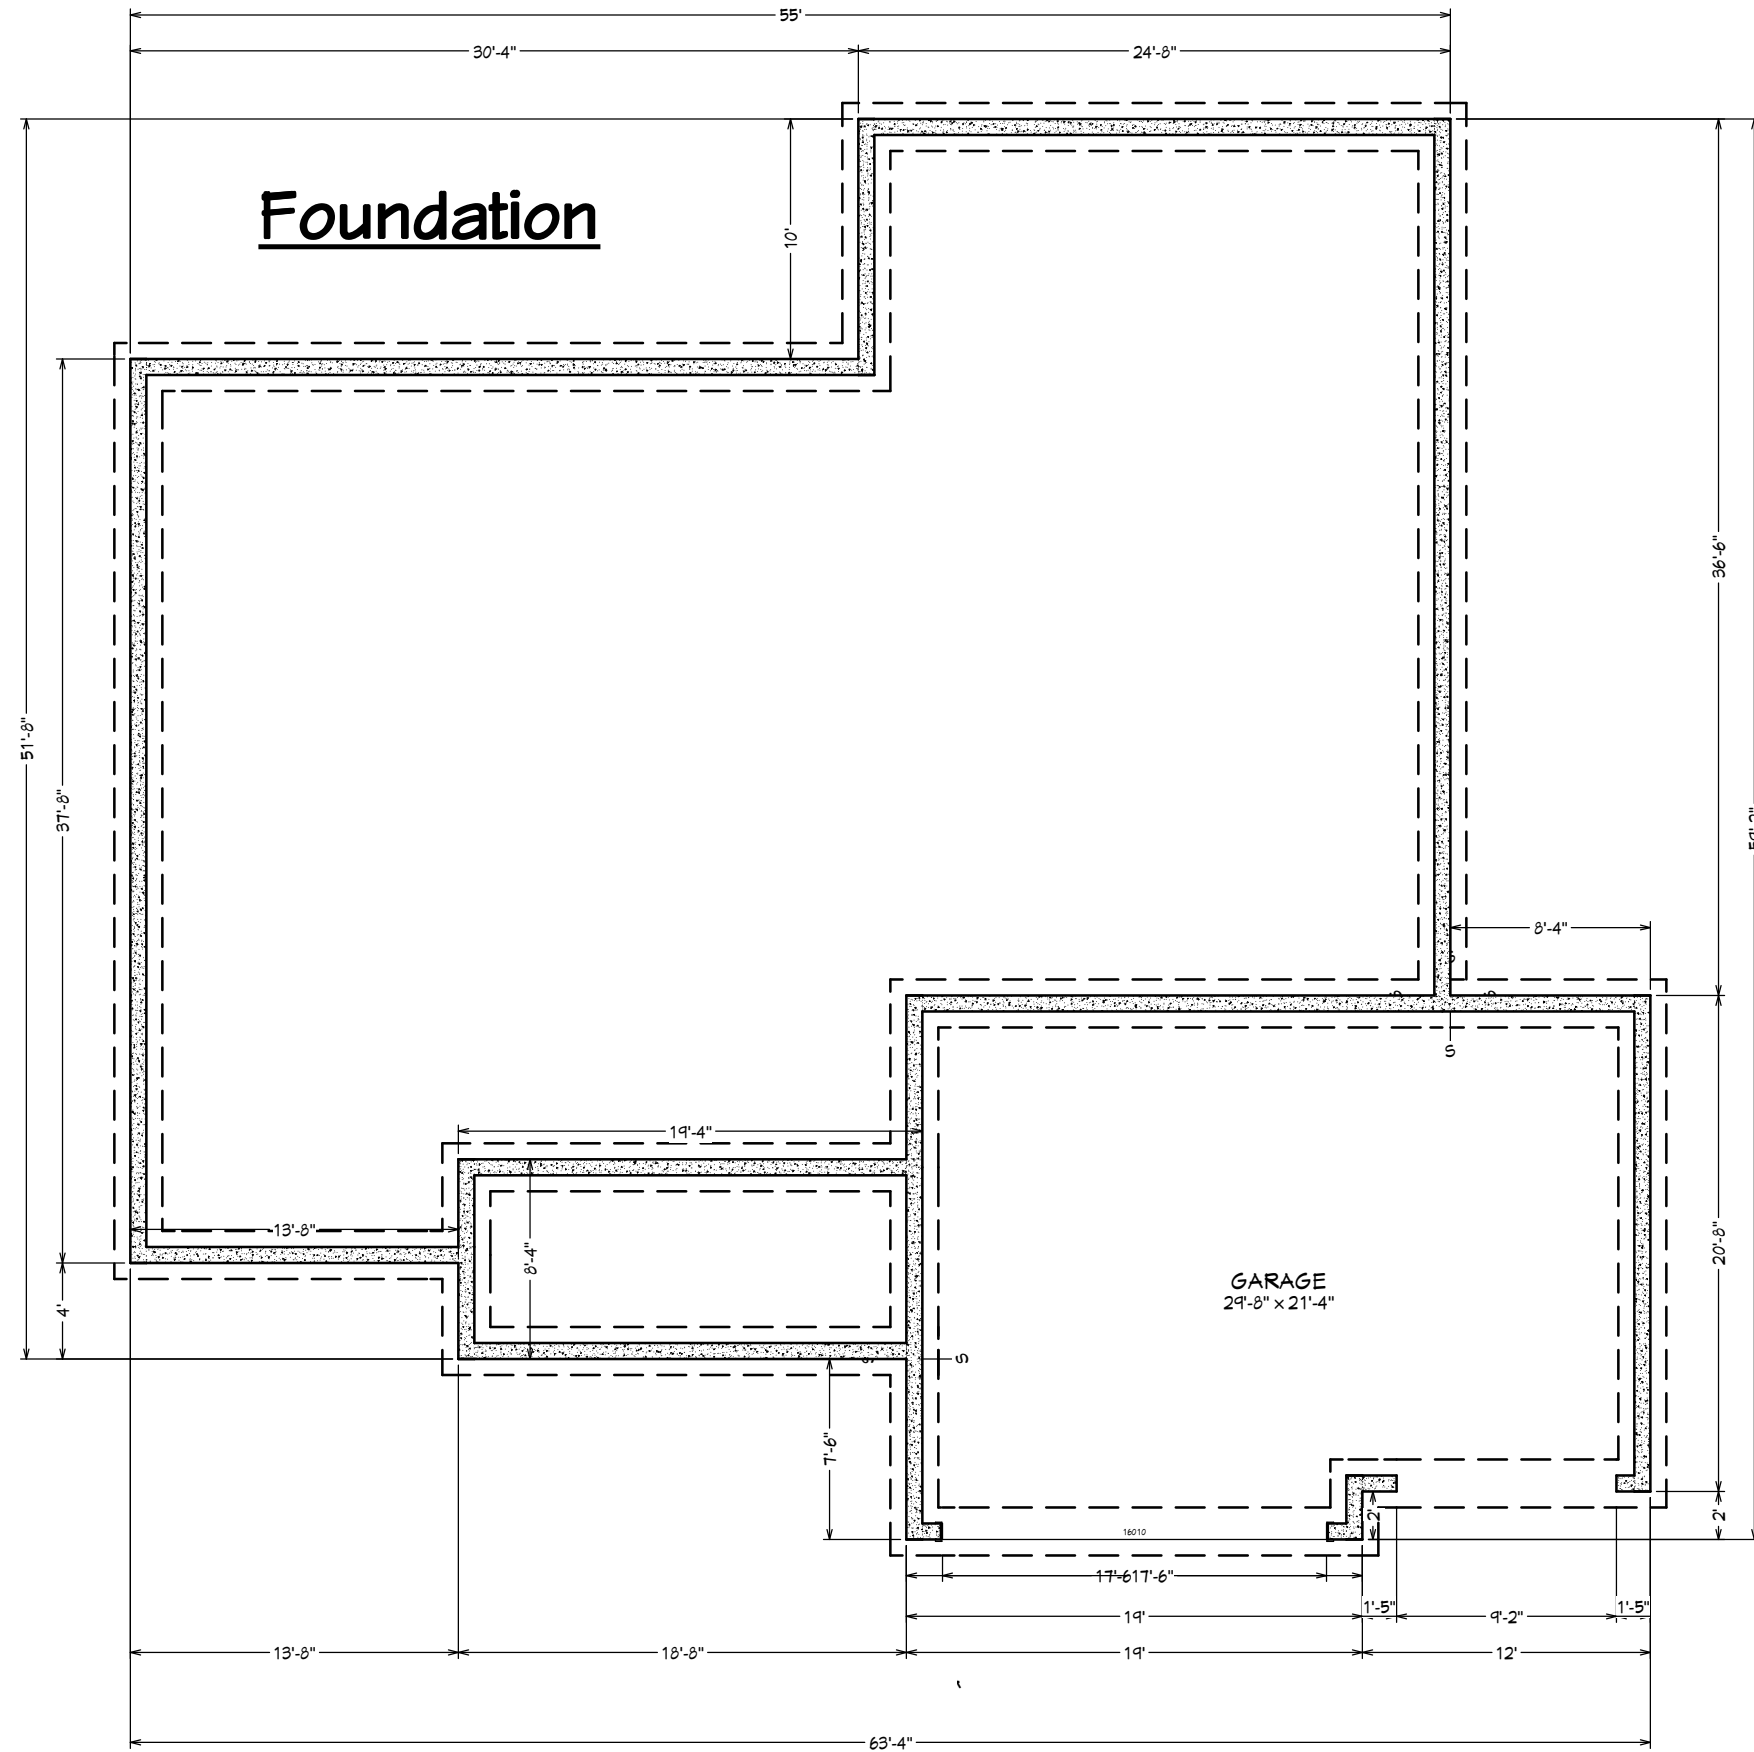

Square Footages
Main Floor: 2004
Garage: 674
Deck: 300
Front Porch: 146
Bonus Room: 450

Property Address:

Lot:
Block:

Eminent Construction, LLC.

Date:

11/12/2015


Sheet:

2

Scale
1/8" = 1'

Square Footages
Main Floor: 2004
Garage: 674
Deck: 300
Front Porch: 146
Bonus Room: 450

Bonus Room

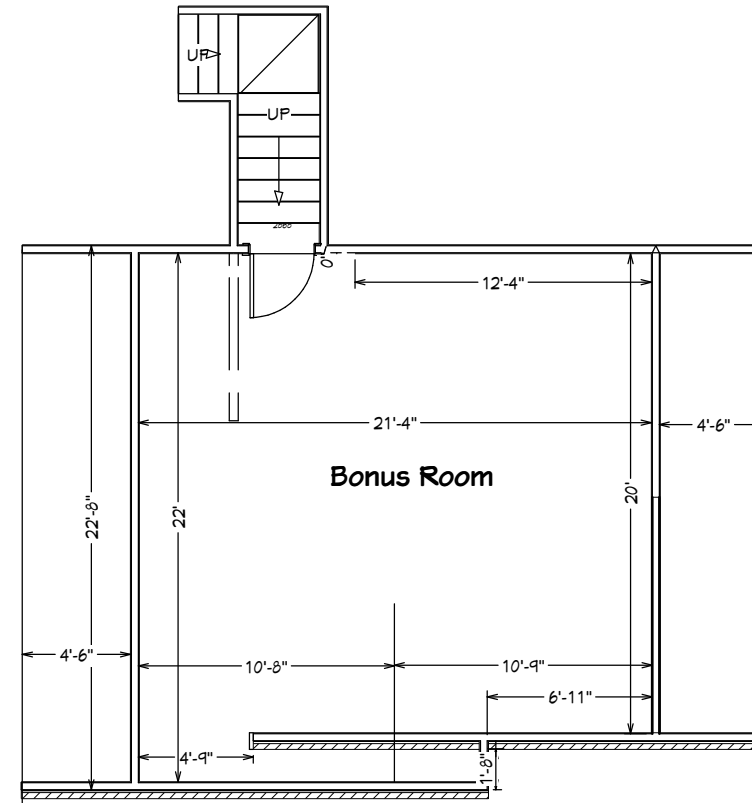

Property Address:

Lot:
Block:

Eminent Construction, LLC.

Date:

11/12/2015

Sheet:

3

Scale
1/8" = 1'

Front Elevation



9/12 Roof Pitch

Square Footages
Main Floor: 2004
Garage: 674
Deck: 300
Front Porch: 146
Bonus Room: 450

Property Address:

Lot:
Block:

Eminent Construction, LLC.

9/12 Roof Pitch

Back Elevation



3/12 Shed Roof

Date:

11/12/2015


Sheet:

4

Scale
1/8" = 1'

Left Elevation

9/12 Roof Pitch

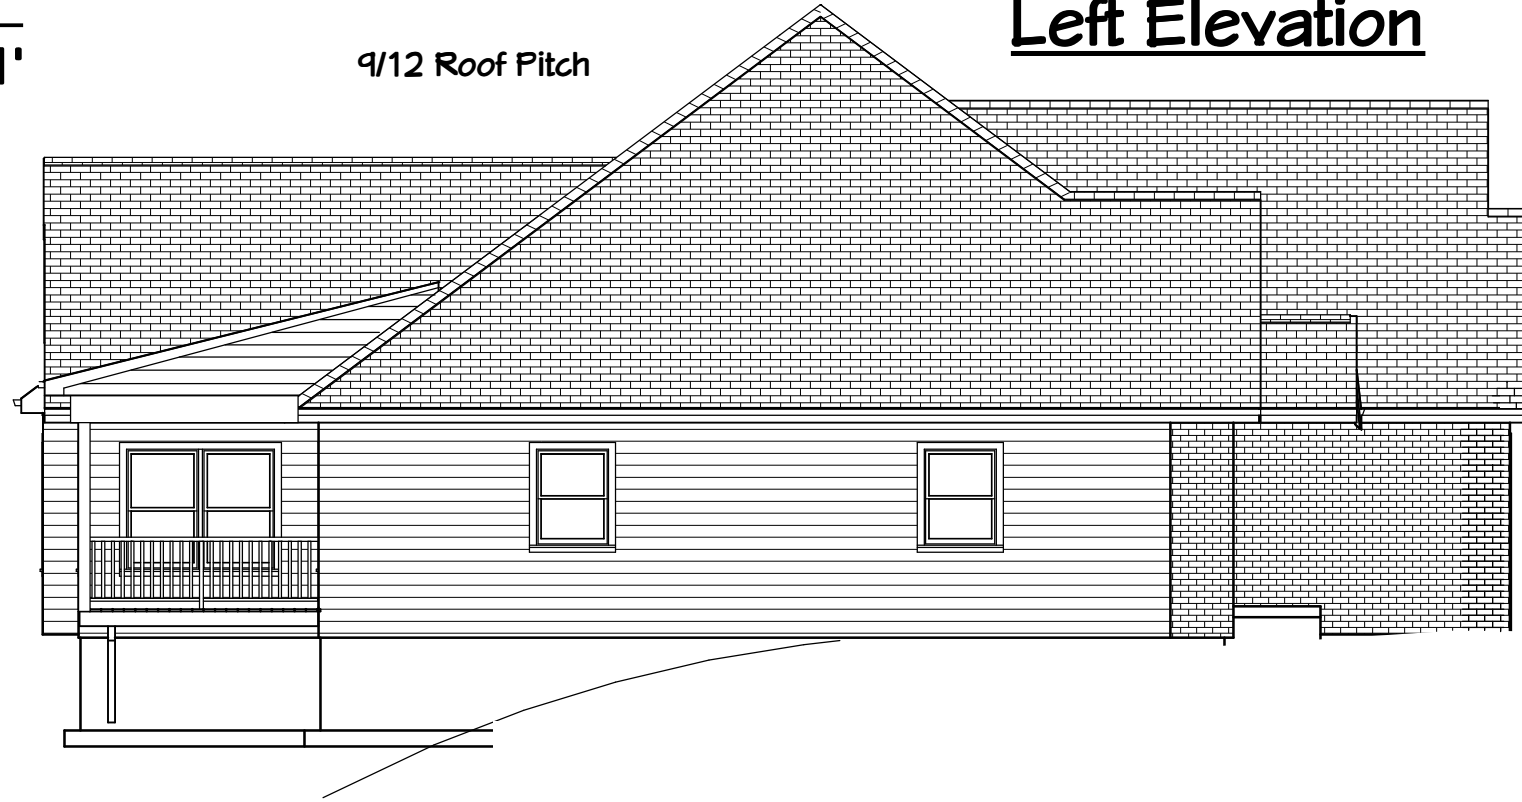

Square Footages
Main Floor: 2004
Garage: 674
Deck: 300
Front Porch: 146
Bonus Room: 450


Property Address:

Lot:
Block:

Eminent Construction, LLC.

Right Elevation

9/12 Roof Pitch

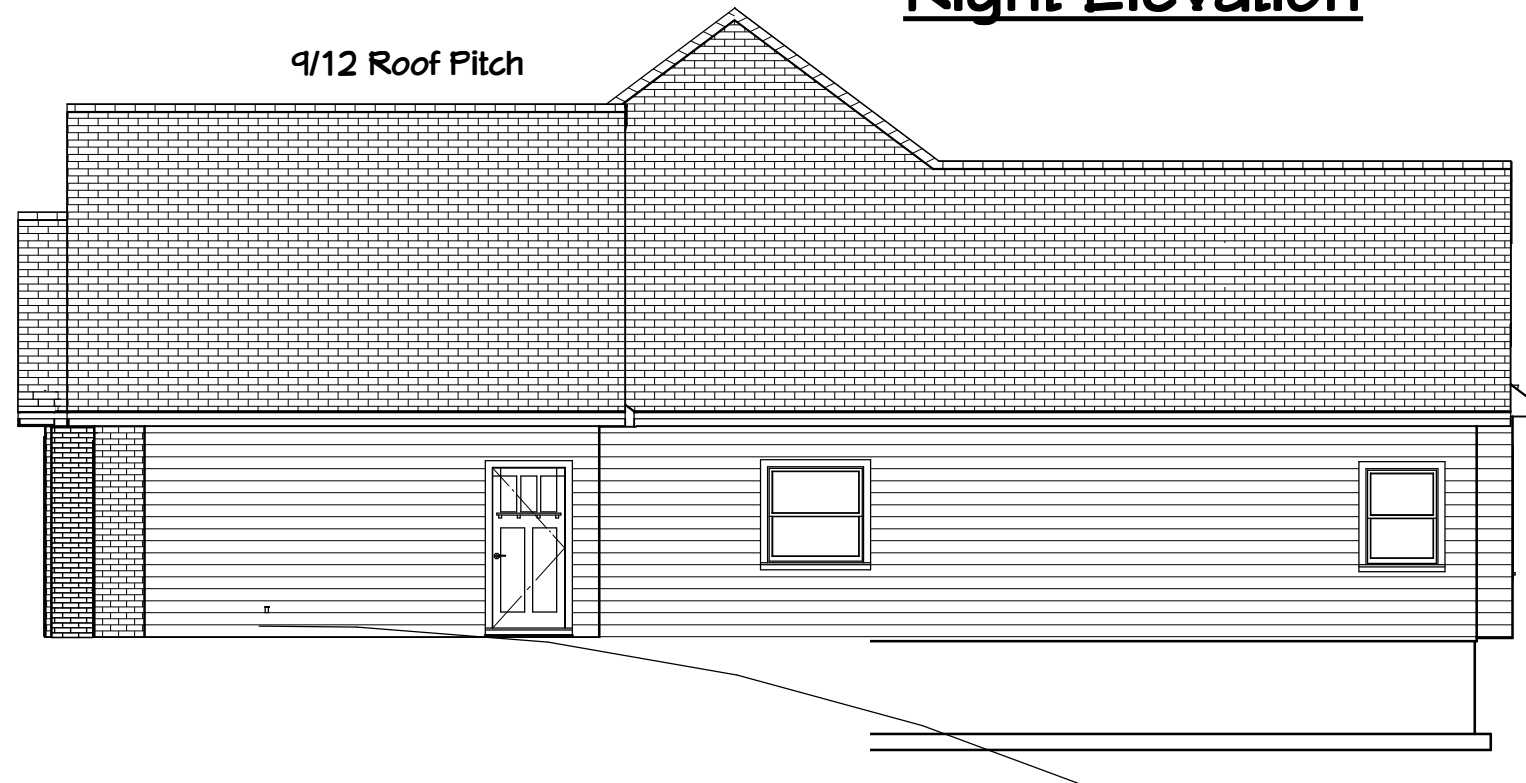

Date:

11/12/2015


Sheet:

5

Scale
1/8" = 1'

Roof Overview

Square Footages
Main Floor: 2004
Garage: 674
Deck: 300
Front Porch: 146
Bonus Room: 450

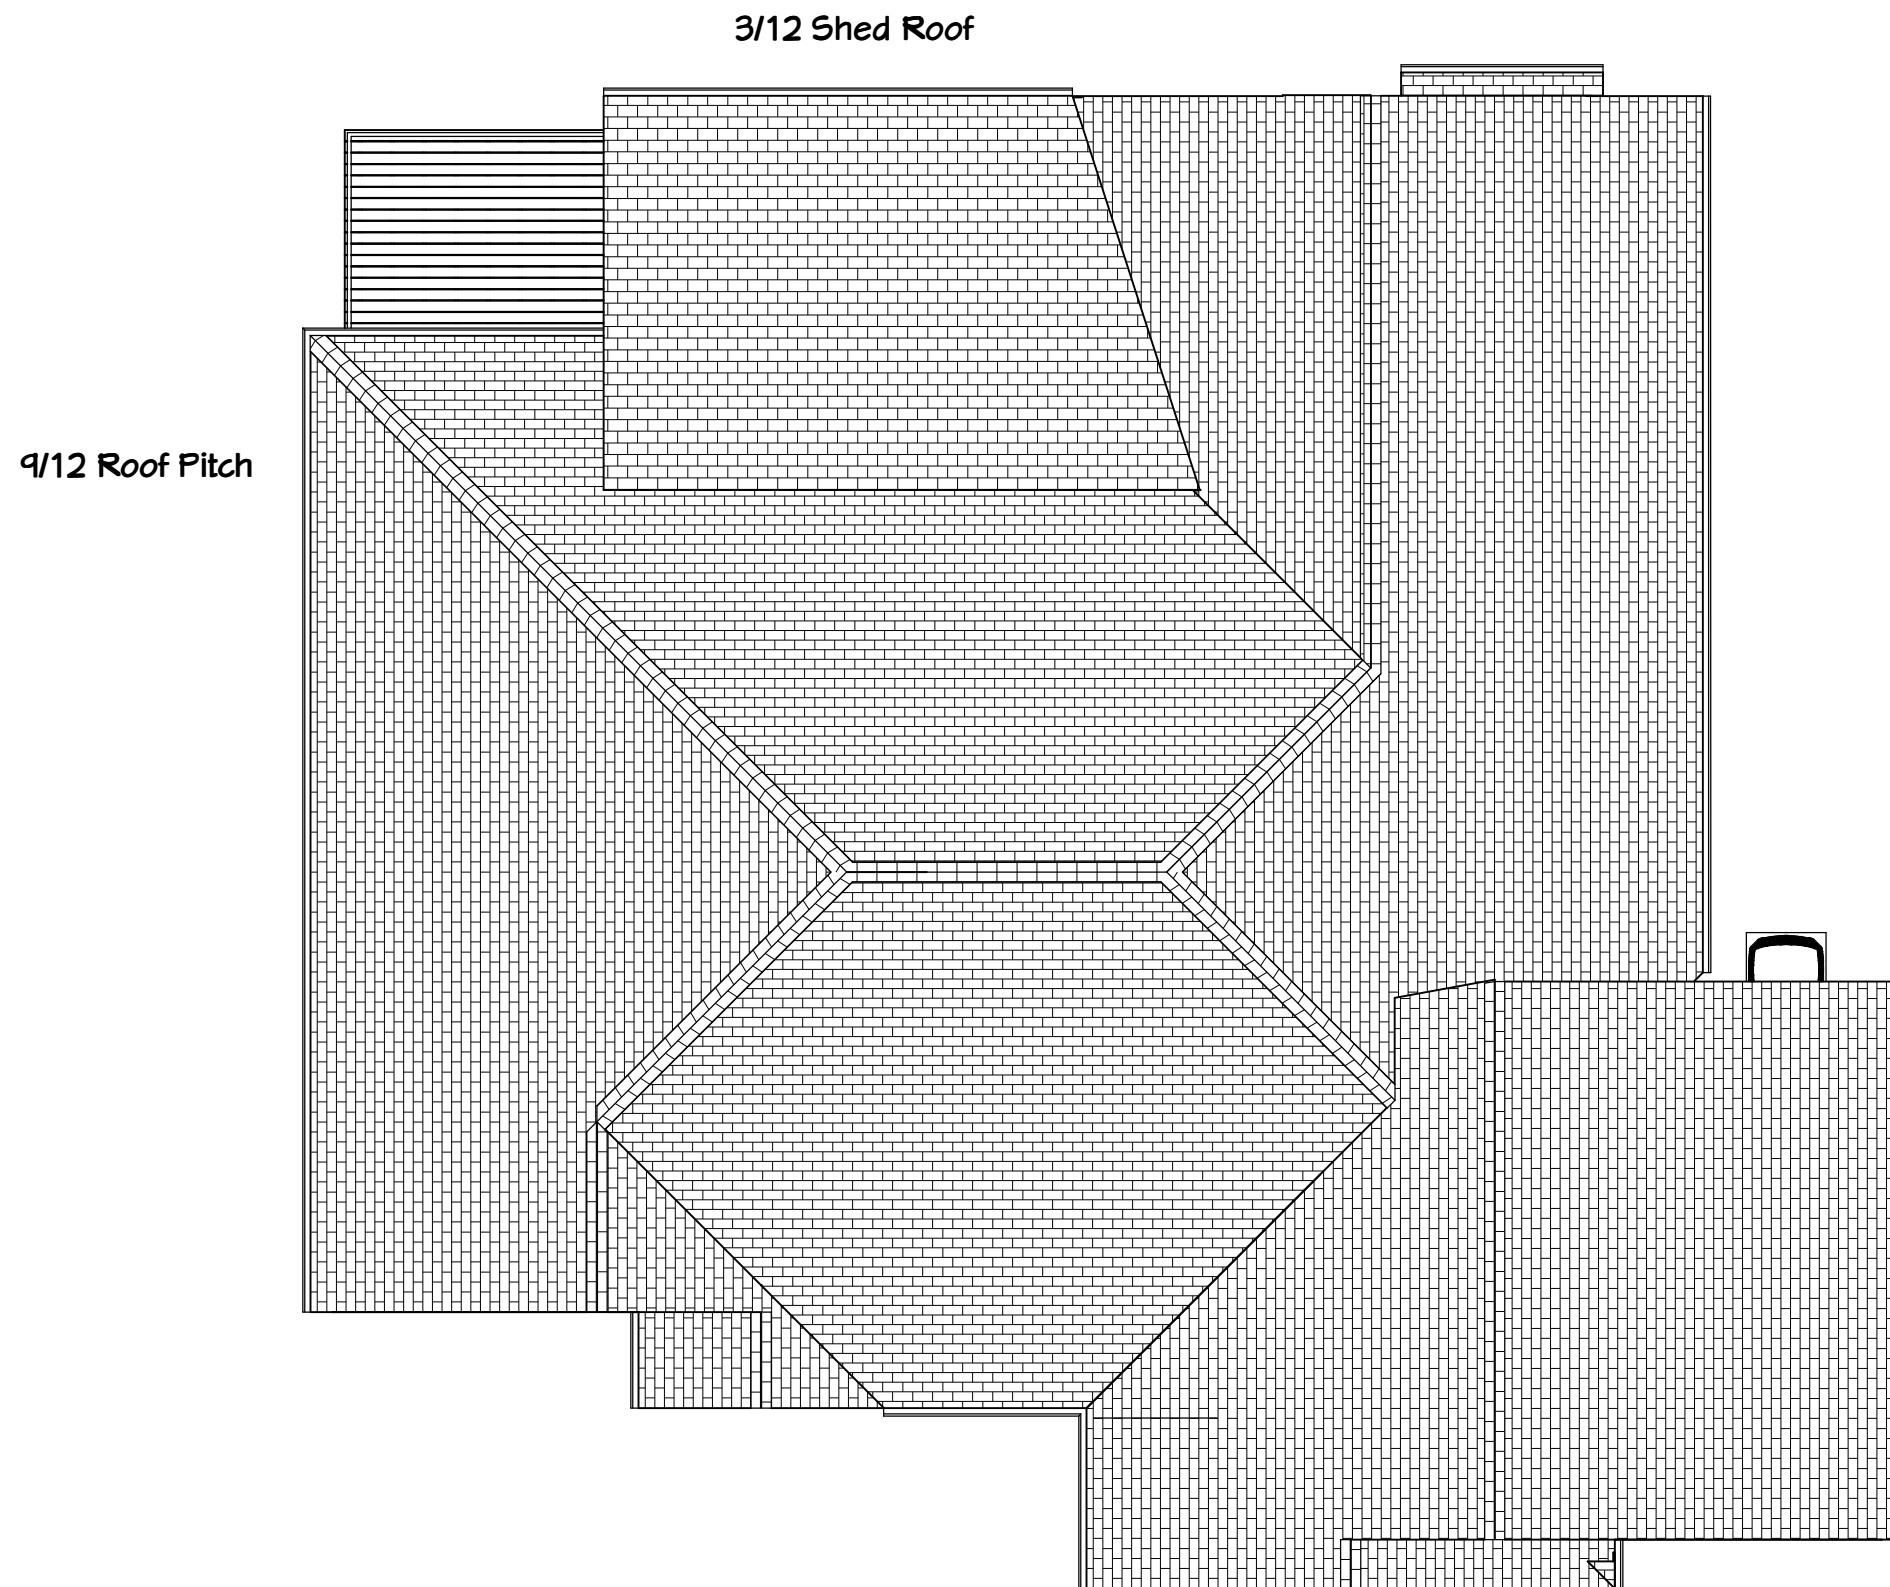

Property Address:

Lot:
Block:

Eminent Construction, LLC.

Date:

11/12/2015

Sheet:

6